



FRONT ELEVATION

SCALE: 1 : 75

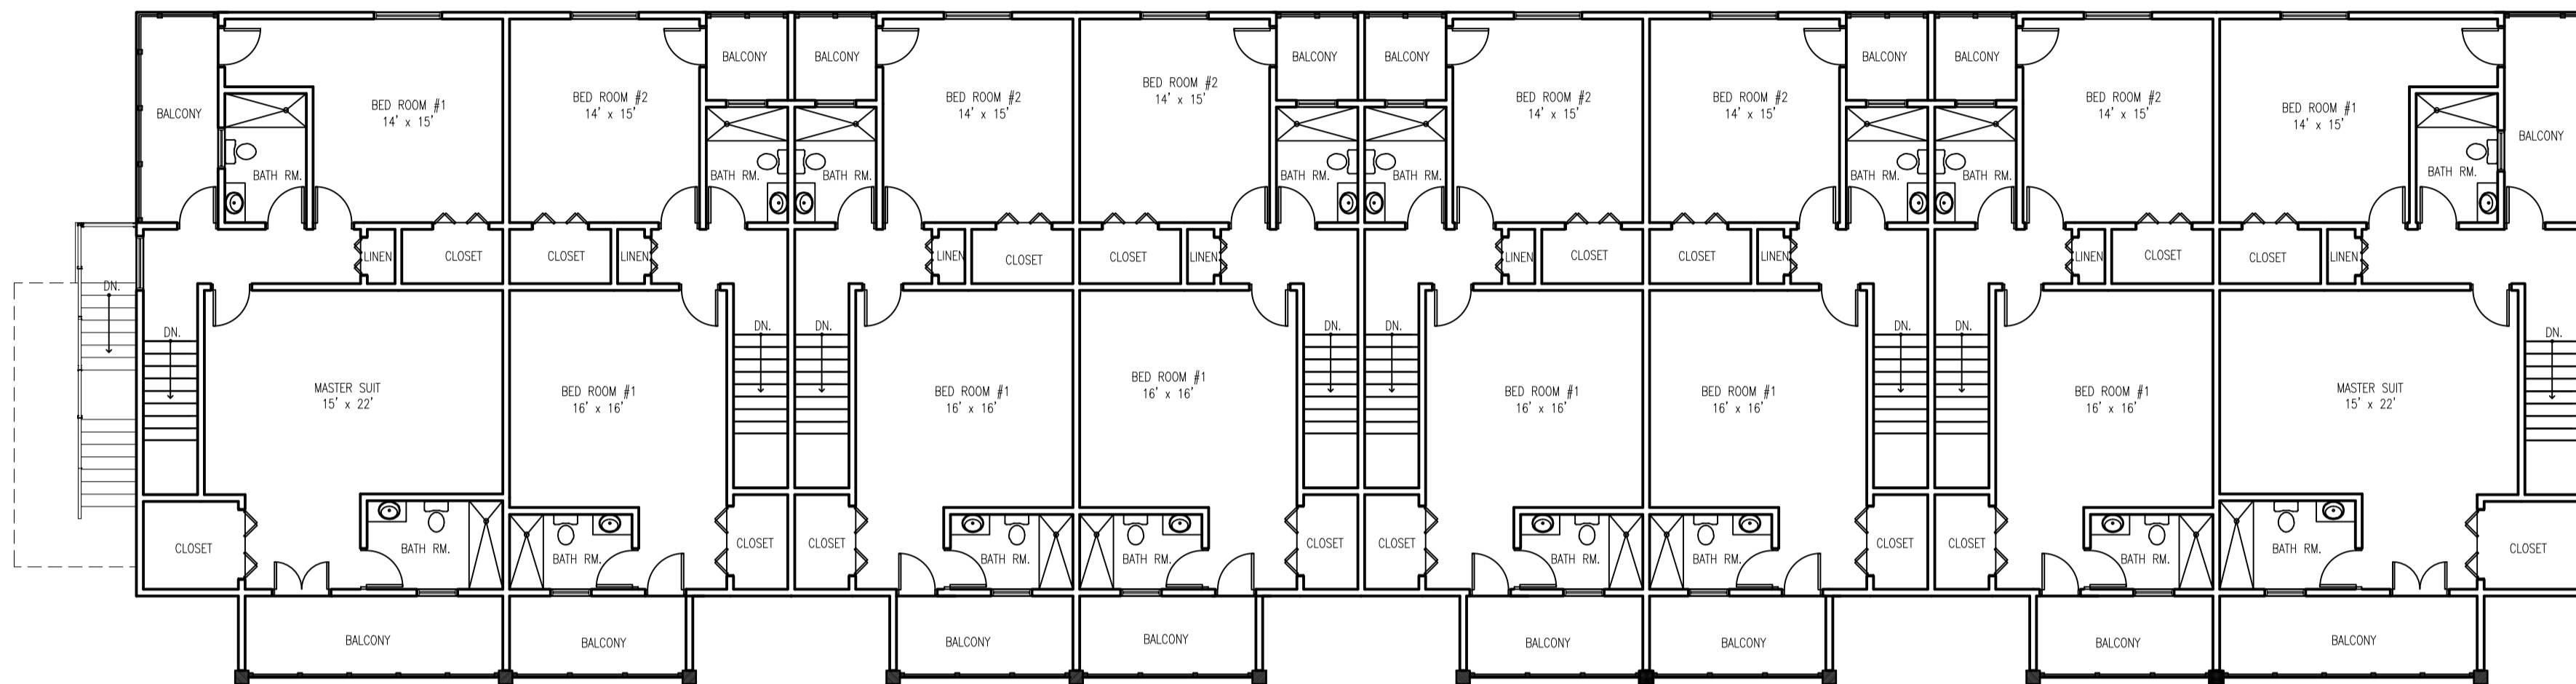


FIRST FLOOR

8505.48 sq. ft. SCALE: 1 : 75

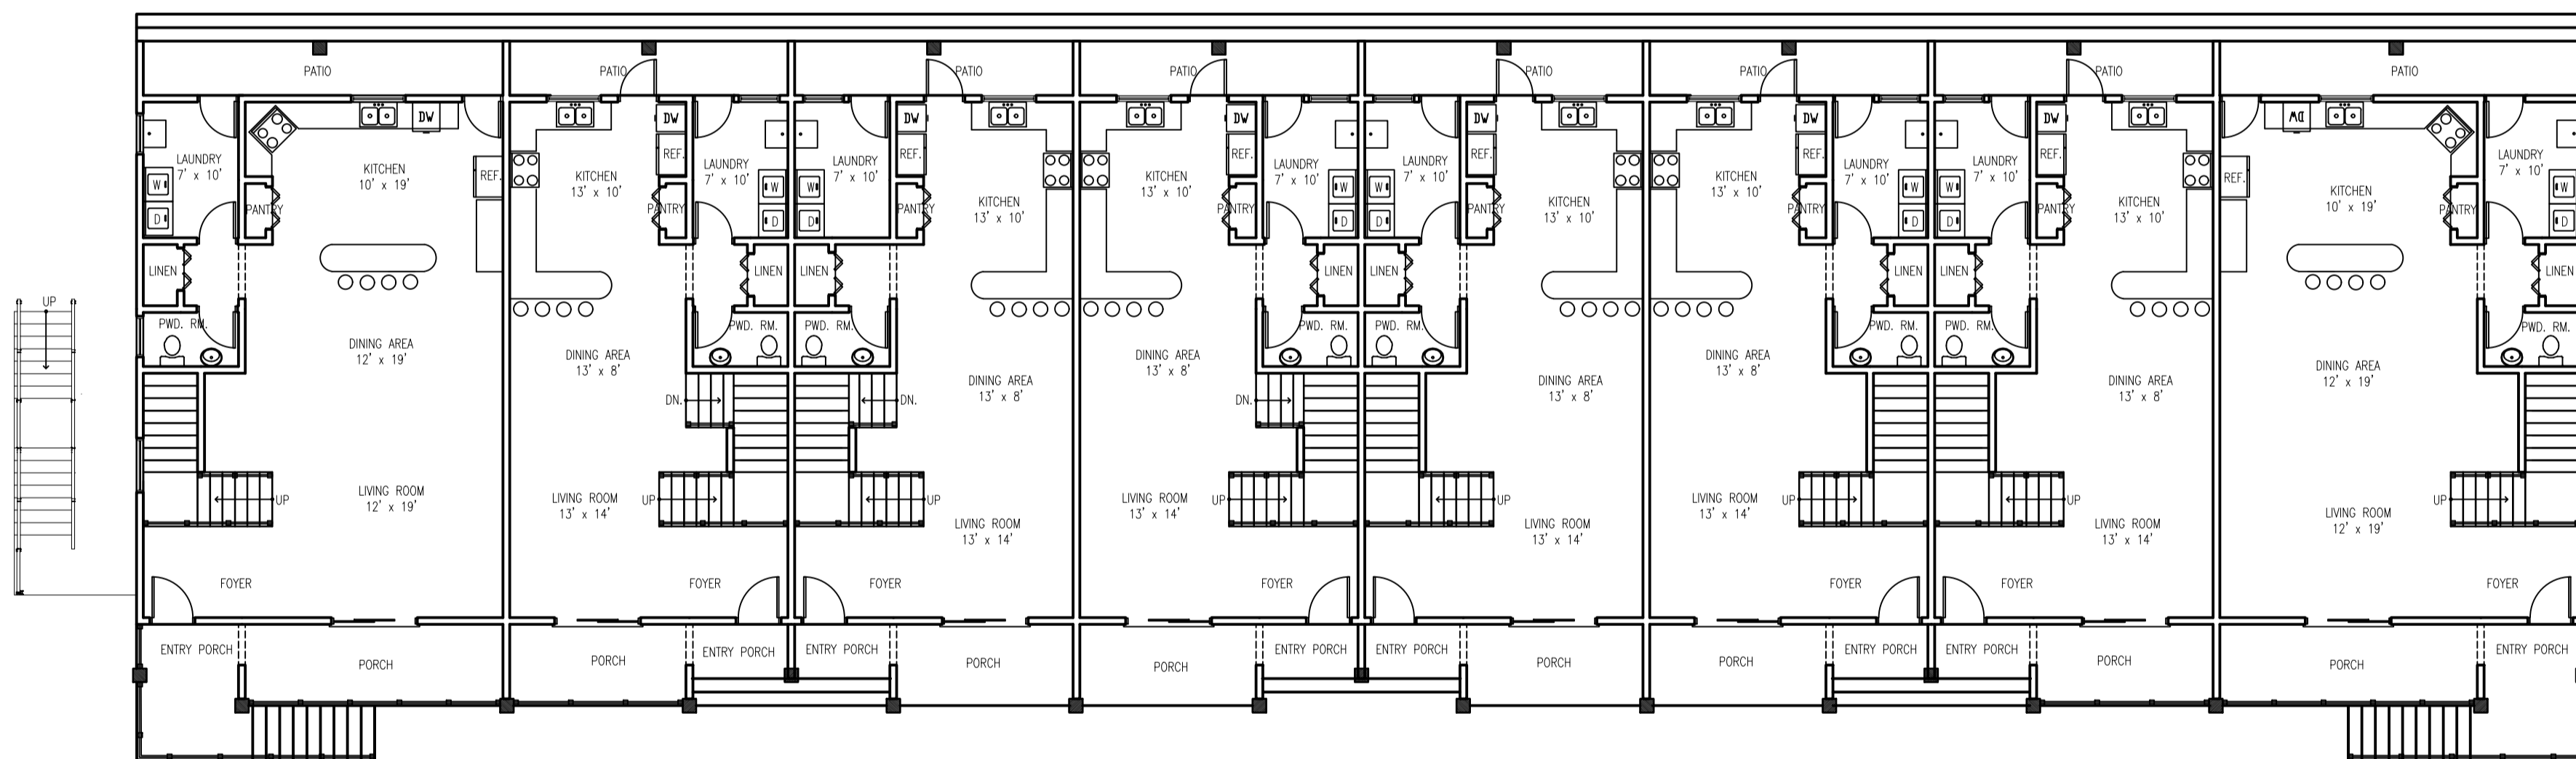

GROUND FLOOR

8739.17 sq. ft. SCALE: 1 : 75

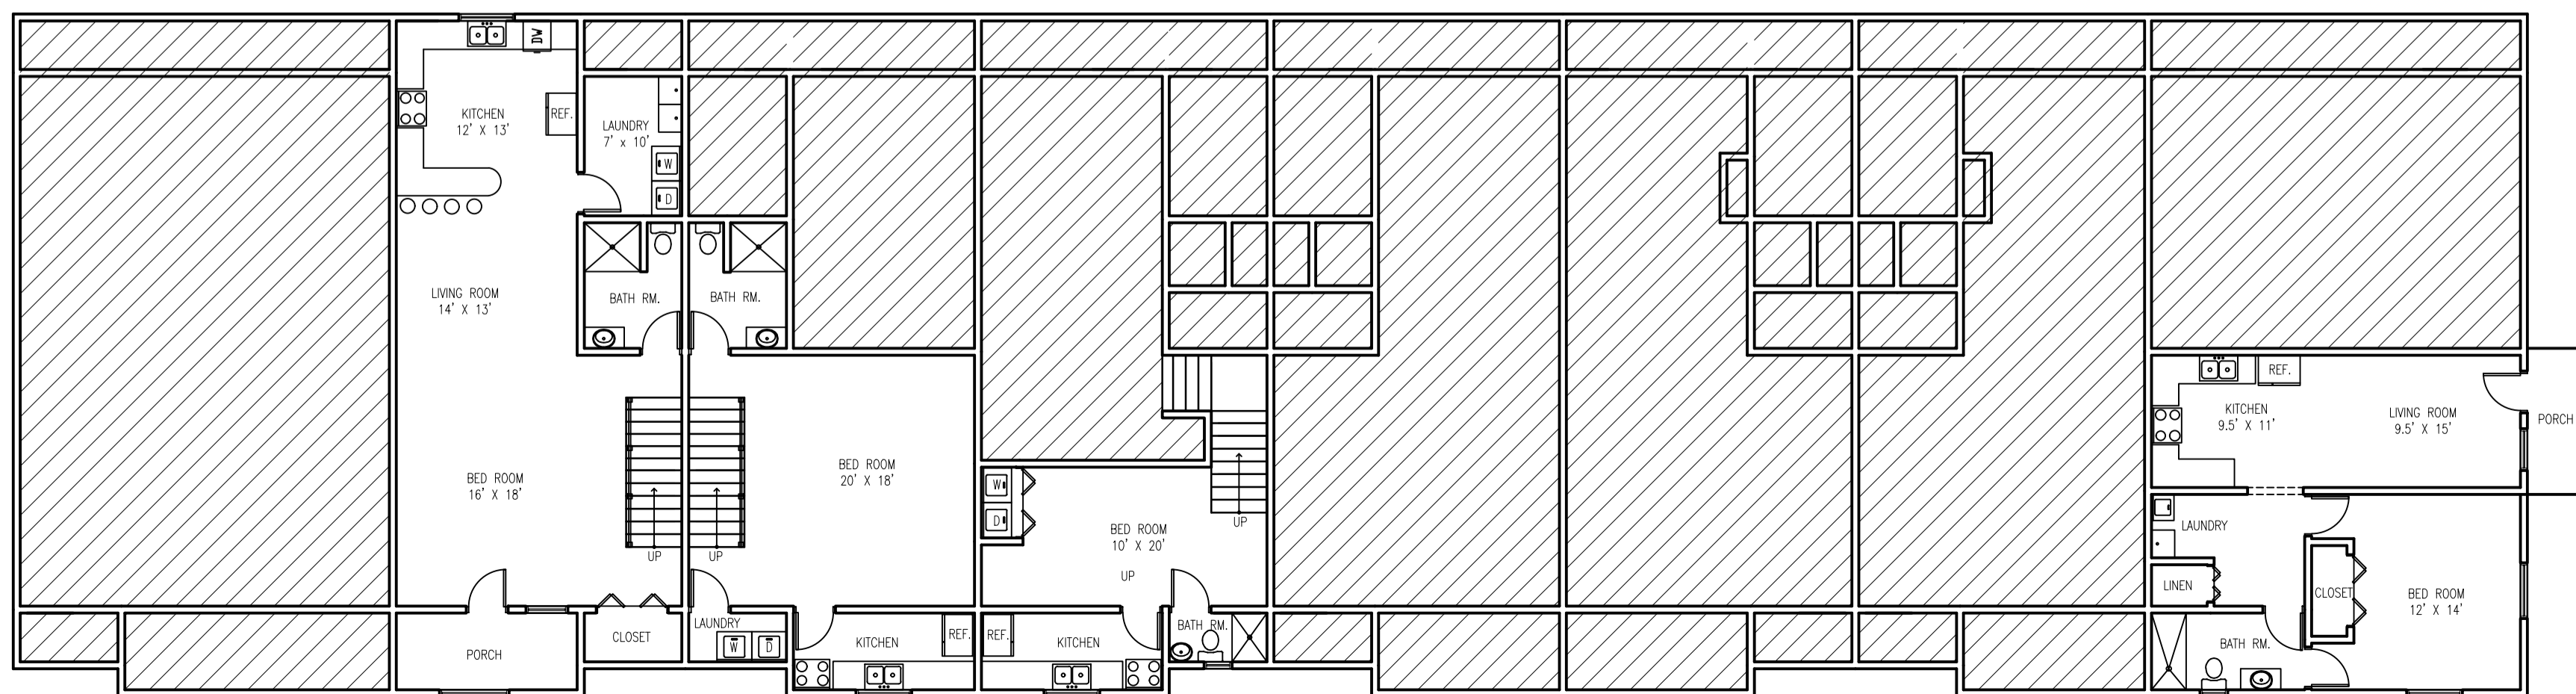

LOWER LEVEL FLOOR PLAN